


N 18°41'52"W  
379.92'

4TH AVENUE

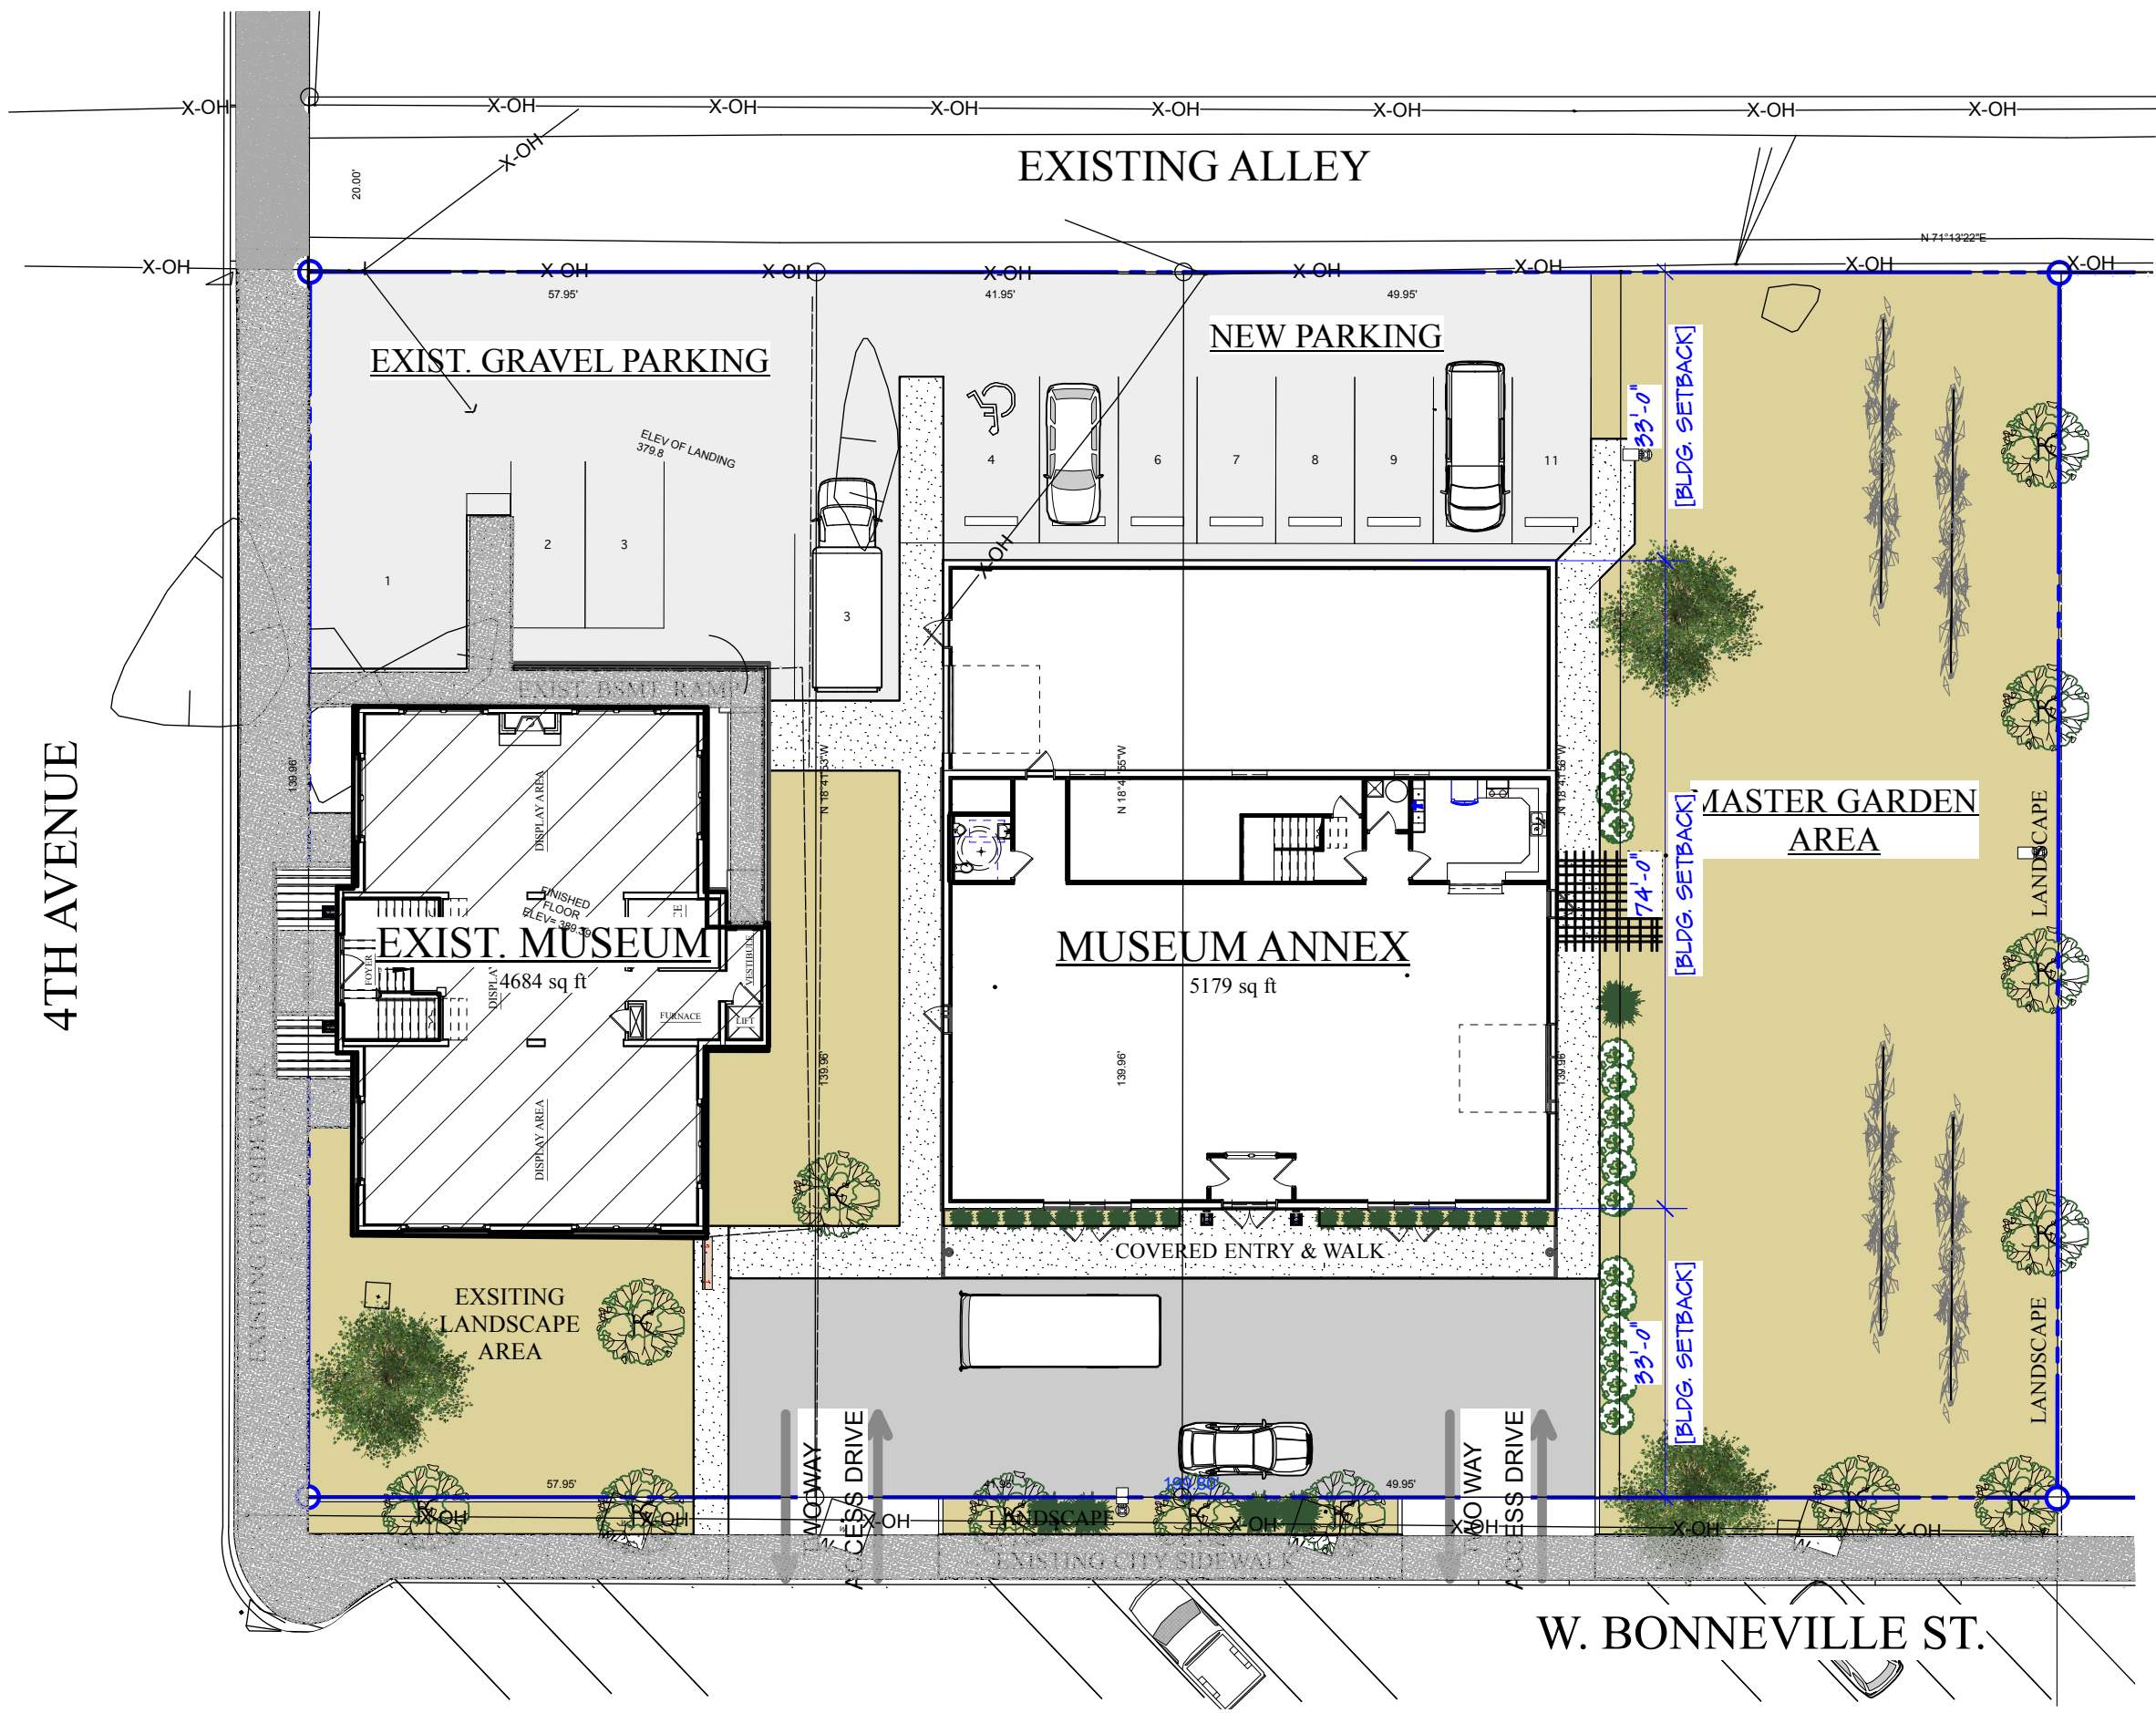

W. BONNEVILLE ST.

# PROPOSED ANNEX SITE PLAN

Scale: 1" = 20'-0"